


# CITY OF REDMOND NE 24TH STREET CURB RAMPS



## SHEET INDEX

1	COVER SHEET
2	LEGEND AND GENERAL NOTES
3	184TH AVE NE - NORTH
4	184TH AVE NE - SOUTH
5	186TH AVE NE - WEST LEG - NORTH
6	186TH AVE NE - WEST LEG - SOUTH
7	186TH AVE NE - EAST LEG - NORTH
8	186TH AVE NE - EAST LEG - SOUTH

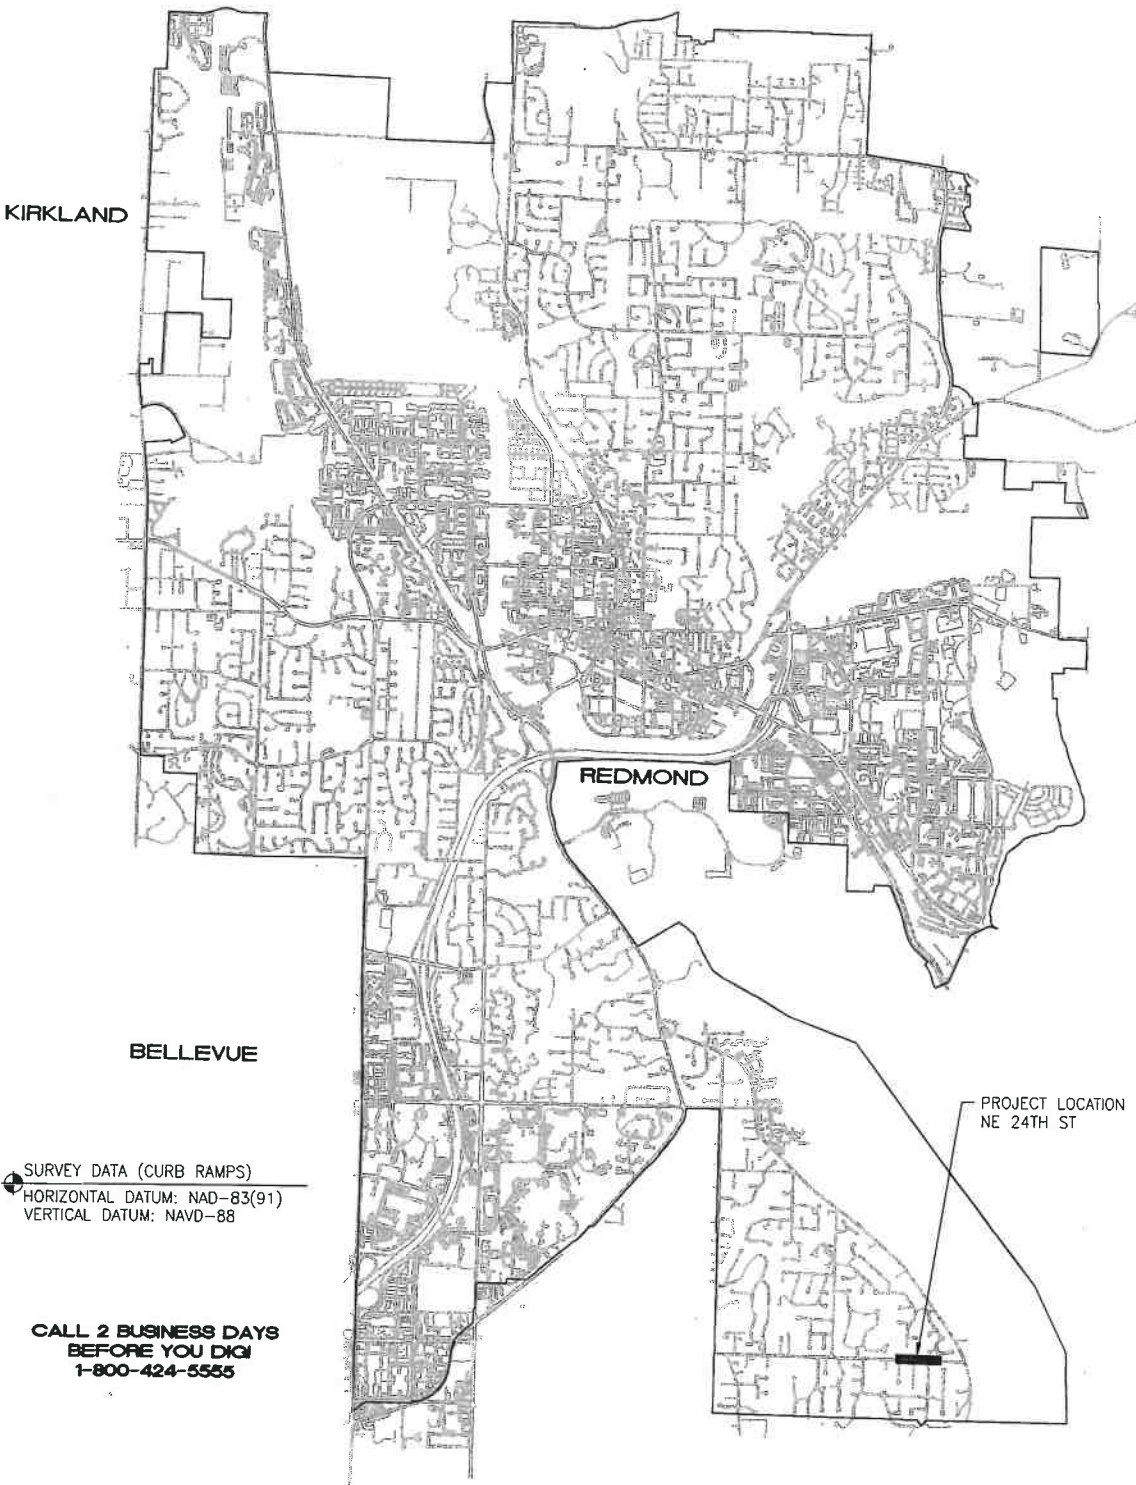

SURVEY DATA (CURB RAMPS)  
HORIZONTAL DATUM: NAD-83(91)  
VERTICAL DATUM: NAVD-88

CALL 2 BUSINESS DAYS  
BEFORE YOU DIG!  
1-800-424-5555

SUBMITTED BY:



CM DESIGN GROUP

340 15th Ave East, Suite 305  
Seattle, WA 98112  
206-659-0612



12/8/2017

APPROVED FOR CONSTRUCTION

DAVID M. PAUL, PE  
CITY ENGINEER  
CITY OF REDMOND PUBLIC WORKS

DATE

12/19/17

ADVERTISEMENT SET

VICINITY MAP

NTS



PROJECT:

16013

SUBMITTAL:

ADVERTISEMENT SET

## LEGEND AND GENERAL NOTES

DESIGN:

NT

-----  
DRAFT:

GRAPH 11

\*\*\*\*\*

**CHECK:**

.....JT

DATE: \_\_\_\_\_

12-8-17  
.....

SCALE:

**STUDY**

SHEET: 0


2

OF 8


9

---

**CALL 2 BUSINESS DAYS  
BEFORE YOU DIG!  
1-800-424-5555**

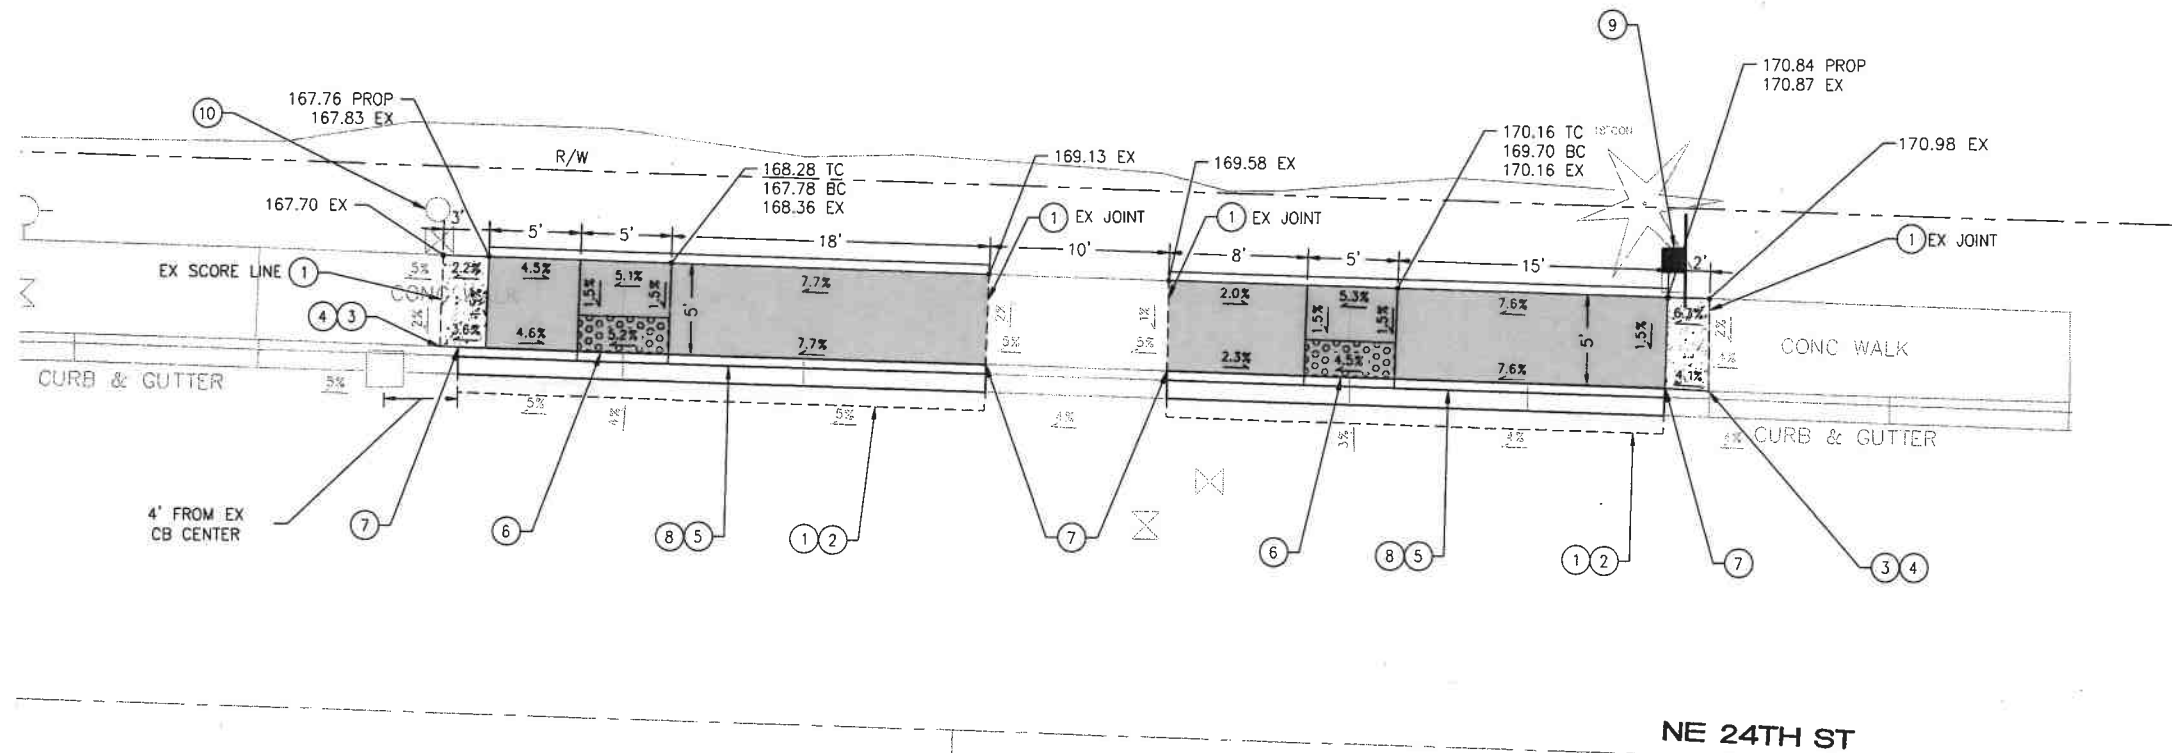

NORTH SIDE

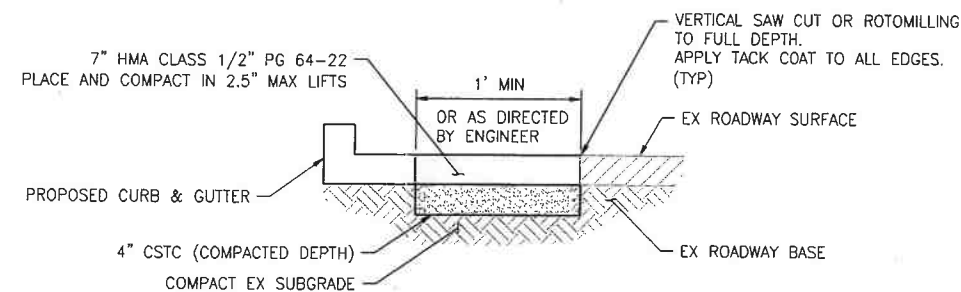


1 TYPICAL PAVEMENT RESTORATION  
NTS



5 0 5  
SCALE: 1" = 5'  
(AT FULL SIZE)

### CONSTRUCTION NOTES

- 1 SAWCUT, FULL DEPTH
- 2 REMOVE ASPHALT PAVEMENT, RESTORE PER DTL 1
- 3 REMOVE SIDEWALK
- 4 CONSTRUCT CEM CONC SIDEWALK PER COR STD DTL 303
- 5 CONSTRUCT CEM CONC CURB & GUTTER PER COR STD DTL 304
- 6 CONSTRUCT PARALLEL CURB RAMP PER COR STD DTL 307
- 7 MATCH EX 6" CURB
- 8 REMOVE CURB AND GUTTER
- 9 RELOCATE EX SIGN AND POST AS NECESSARY
- 10 EXERCISE CAUTION WHEN WORKING NEXT TO WATER SAMPLE STAND

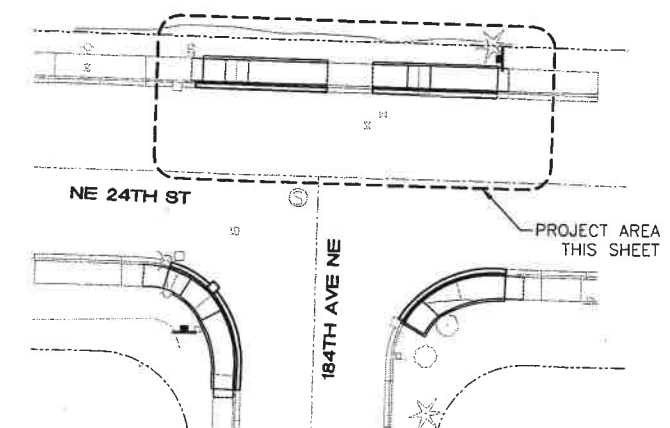

KEY MAP  
SCALE: 1"=20' (AT FULL SIZE)

ADVERTISEMENT SET

CALL 2 BUSINESS DAYS  
BEFORE YOU DIG!  
1-800-424-5555

CM DESIGN GROUP  
1318 East Pike St  
Seattle, WA 98122  
206-659-0612




12/8/2017

REV. NO. DATE DESCRIPTION

PROJECT: 16013  
SUBMITTAL:  
ADVERTISEMENT SET

CITY OF REDMOND  
NE 24TH ST CURB RAMPS  
CURB RAMP PLAN  
184TH AVE NE  
NORTH SIDE



DESIGN: NT  
DRAFT: NT  
CHECK: JT  
DATE: 12-8-17  
SCALE: PER PLAN  
SHEET: 3  
OF 8

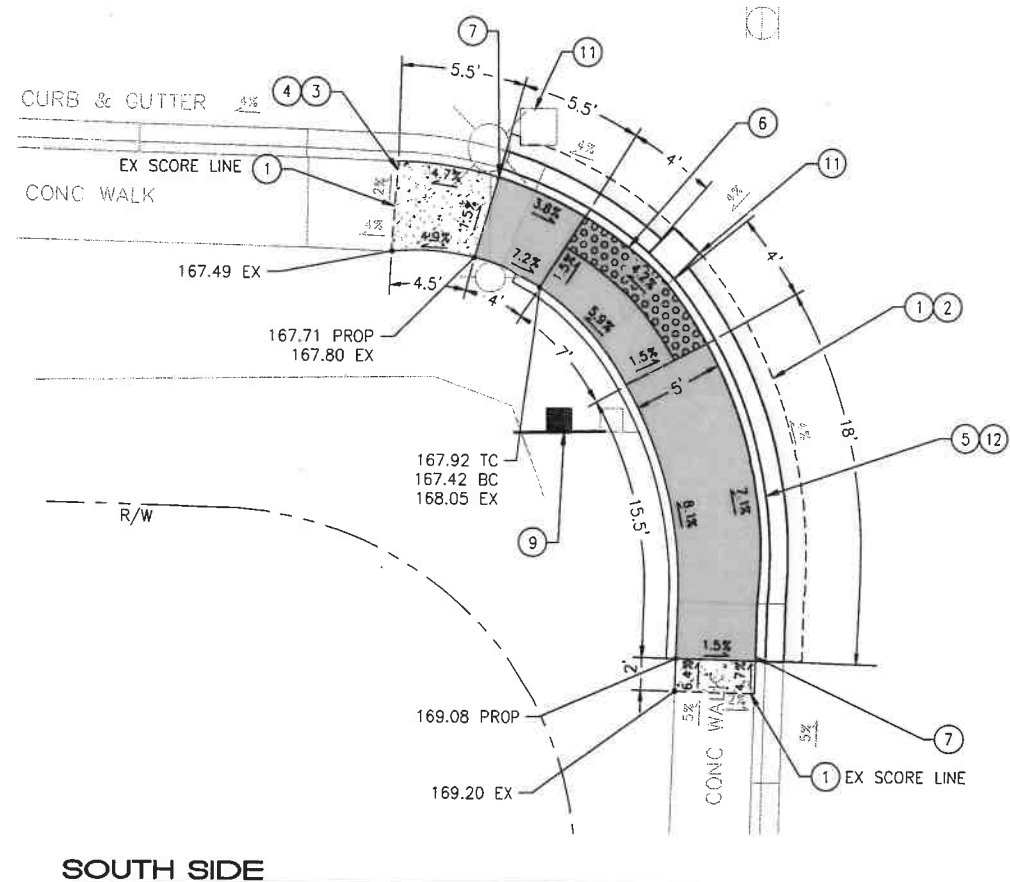

NE 24TH ST

184TH AVE NE


SOUTH SIDE

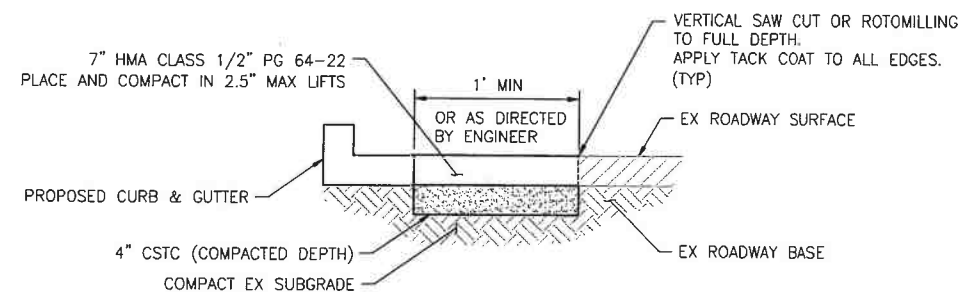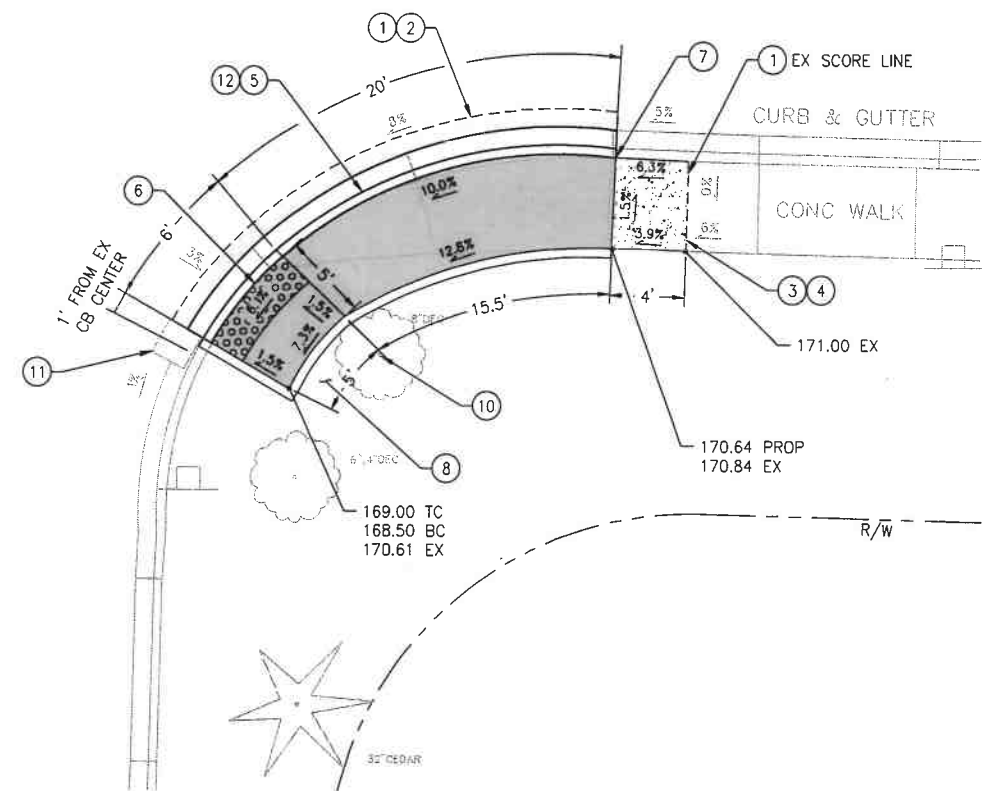

5 0 5  
SCALE: 1" = 5'  
(AT FULL SIZE)

### CONSTRUCTION NOTES

- 1 SAWCUT, FULL DEPTH
- 2 REMOVE ASPHALT PAVEMENT, RESTORE PER DTL 1
- 3 REMOVE SIDEWALK
- 4 CONSTRUCT CEM CONC SIDEWALK PER COR STD DTL 303
- 5 CONSTRUCT CEM CONC CURB & GUTTER PER COR STD DTL 304
- 6 CONSTRUCT PARALLEL CURB RAMP PER COR STD DTL 307
- 7 MATCH EX 6" CURB
- 8 REGRADE AREA BEHIND CURB RAMP AND RESTORE WITH BARK MULCH
- 9 RELOCATE EX SIGN AND POST AS NECESSARY
- 10 REMOVE TREE AS DIRECTED BY ENGINEER
- 11 PROTECT EX CB
- 12 REMOVE CURB AND GUTTER

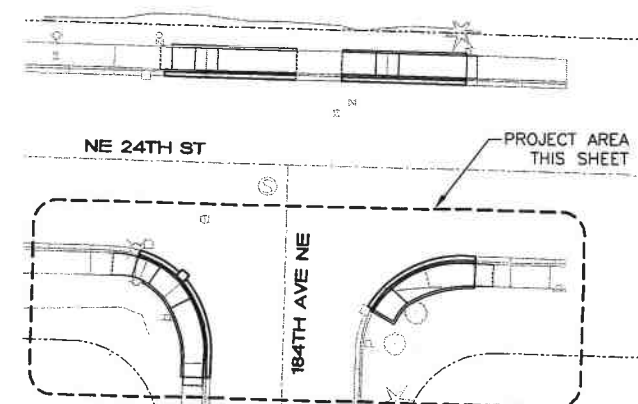

### KEY MAP

SCALE: 1"=20' (AT FULL SIZE)

ADVERTISEMENT SET

CALL 2 BUSINESS DAYS  
BEFORE YOU DIG!  
1-800-424-5555

CM DESIGN GROUP

1318 East Pike St  
Seattle, WA 98122  
206-659-0612



12/8/2017

REV. NO. DATE DESCRIPTION

PROJECT: 16013

SUBMITTAL:

ADVERTISEMENT SET

CITY OF REDMOND  
NE 24TH ST CURB RAMPS  
CURB RAMP PLAN  
184TH AVE NE  
SOUTH SIDE

DESIGN: NT

DRAFT: NT


CHECK: JT

DATE: 12-8-17


SCALE: PER PLAN

SHEET: 4

OF 8

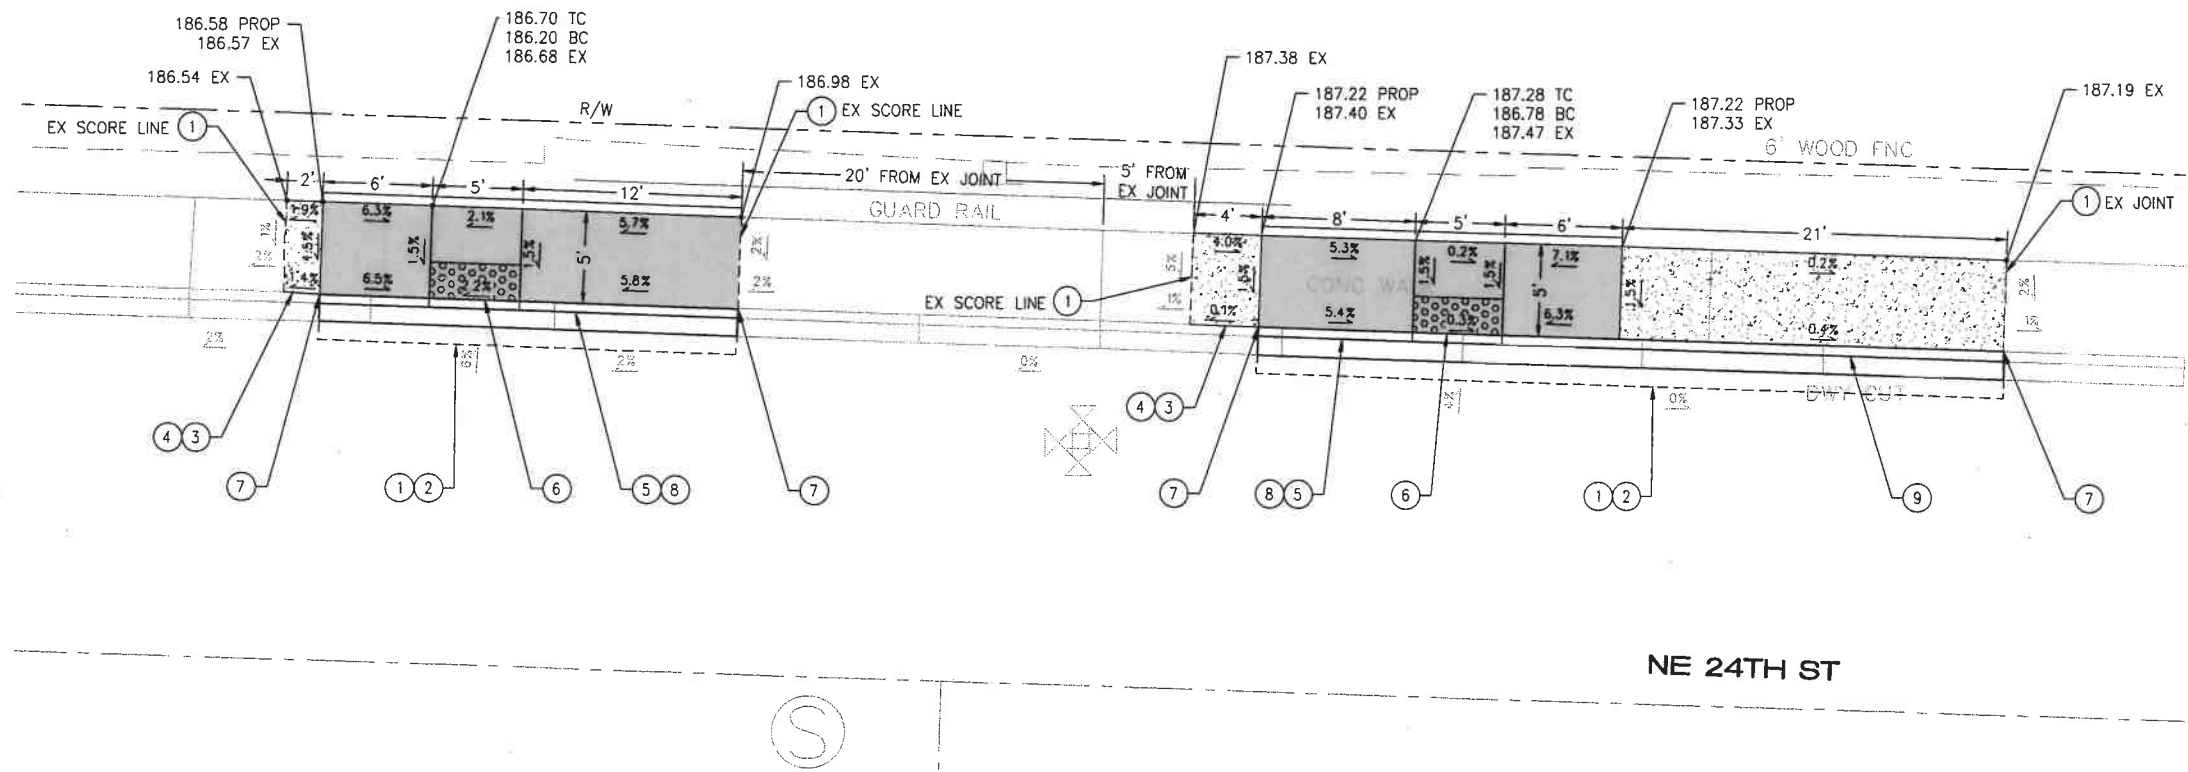

NORTH SIDE, WEST LEG

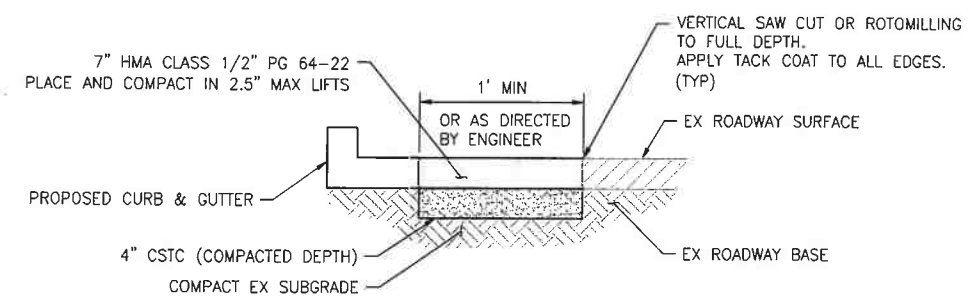


1 TYPICAL PAVEMENT RESTORATION  
NTS



SCALE: 1" = 5'  
(AT FULL SIZE)

### CONSTRUCTION NOTES

- 1 SAWCUT, FULL DEPTH
- 2 REMOVE ASPHALT PAVEMENT, RESTORE PER DTL 1
- 3 REMOVE SIDEWALK
- 4 CONSTRUCT CEM CONC SIDEWALK PER COR STD DTL 303
- 5 CONSTRUCT CEM CONC CURB & GUTTER PER COR STD DTL 304
- 6 CONSTRUCT PARALLEL CURB RAMP PER COR STD DTL 307
- 7 MATCH EX 6" CURB
- 8 REMOVE CURB AND GUTTER
- 9 REPLACE EX DRIVEWAY CURB CUT WITH NEW CURB, GUTTER, AND SIDEWALK

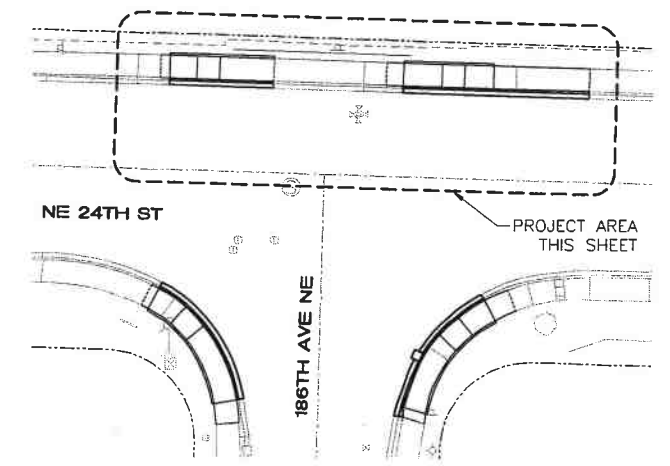

KEY MAP  
SCALE: 1"=20' (AT FULL SIZE)

ADVERTISEMENT SET

CALL 2 BUSINESS DAYS  
BEFORE YOU DIG!  
1-800-424-5555

CM DESIGN GROUP  
1318 East Pike St  
Seattle, WA 98122  
206-659-0612

CATHERINE E. ALLEN  
STATE OF WASHINGTON  
REGISTERED  
PROFESSIONAL ENGINEER  
12/8/2017




REV. NO.	DATE	DESCRIPTION

PROJECT: 16013  
SUBMITTAL: ADVERTISEMENT SET

CITY OF REDMOND  
NE 24TH ST CURB RAMPS  
CURB RAMP PLAN  
186TH AVE NE  
NORTH SIDE, WEST LEG


DESIGN: NT  
DRAFT: NT  
CHECK: JT  
DATE: 12-8-17  
SCALE: PER PLAN  
SHEET: 5  
OF: 8



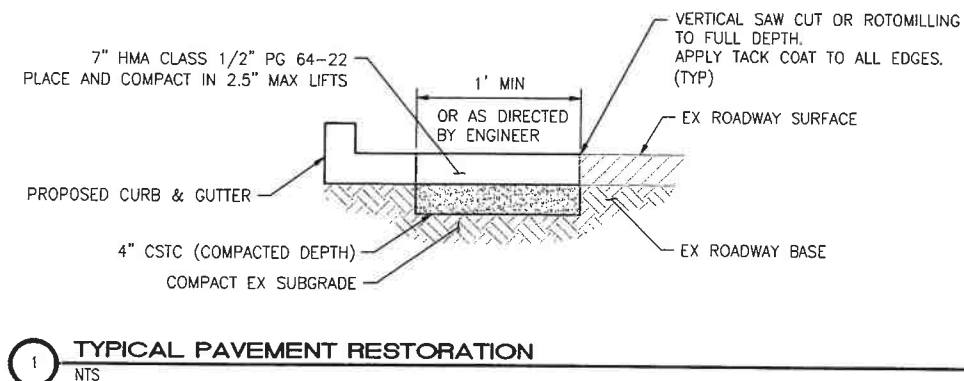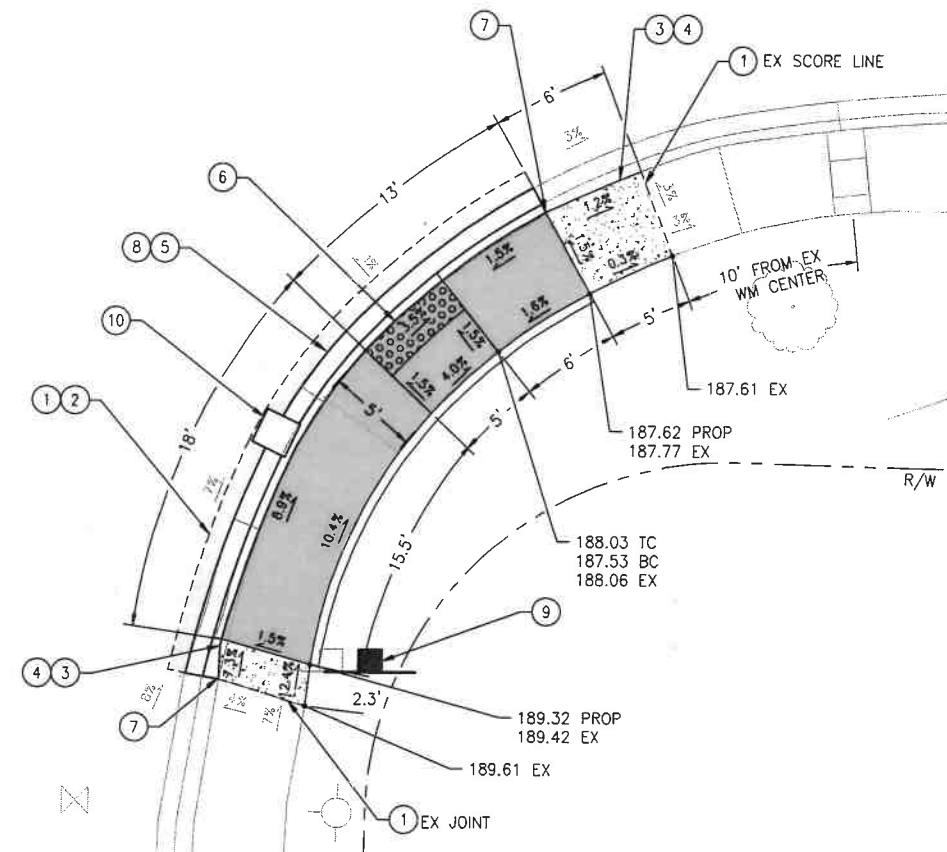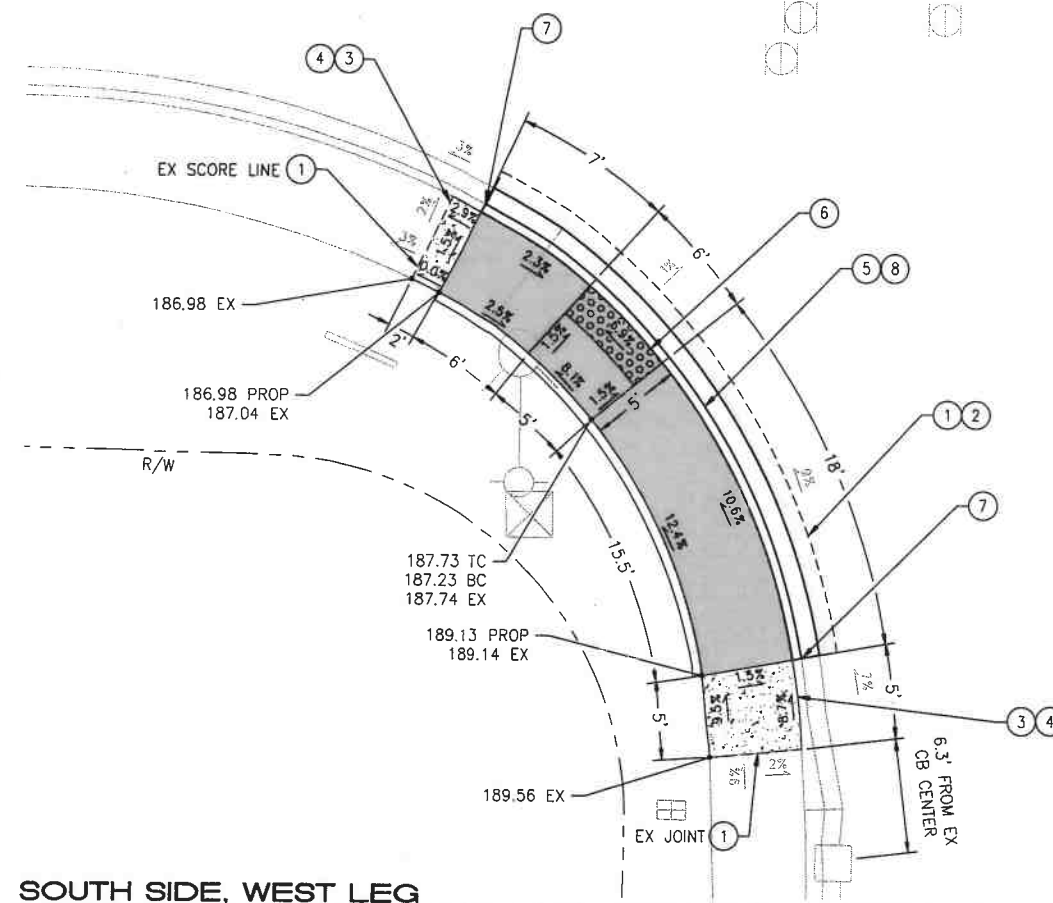

- 

## CONSTRUCTION NOTES

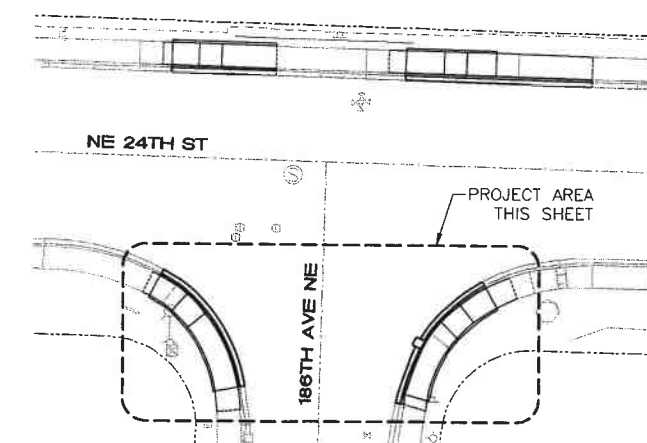

## KEY MAP

**ADVERTISEMENT SET**

**CM DESIGN GROUP**  
1318 East Pike St  
Seattle, WA 98122  
206-659-0612


[illegible]

PROJECT: 16013  
SUBMITTAL:  
ADVERTISEMENT SET

CITY OF REDMOND  
NE 24TH ST CURB RAMPS


CURB RAMP PLAN  
186TH AVE NE  
SOUTH SIDE, WEST 1

DESIGN: \_\_\_\_\_ NT  
DRAFT: \_\_\_\_\_ NT  
CHECK: \_\_\_\_\_ JT  
DATE: \_\_\_\_\_ 12-8-17  
SCALE: \_\_\_\_\_ PER PLAN  
SHEET: \_\_\_\_\_ 6  
OF \_\_\_\_\_ 8

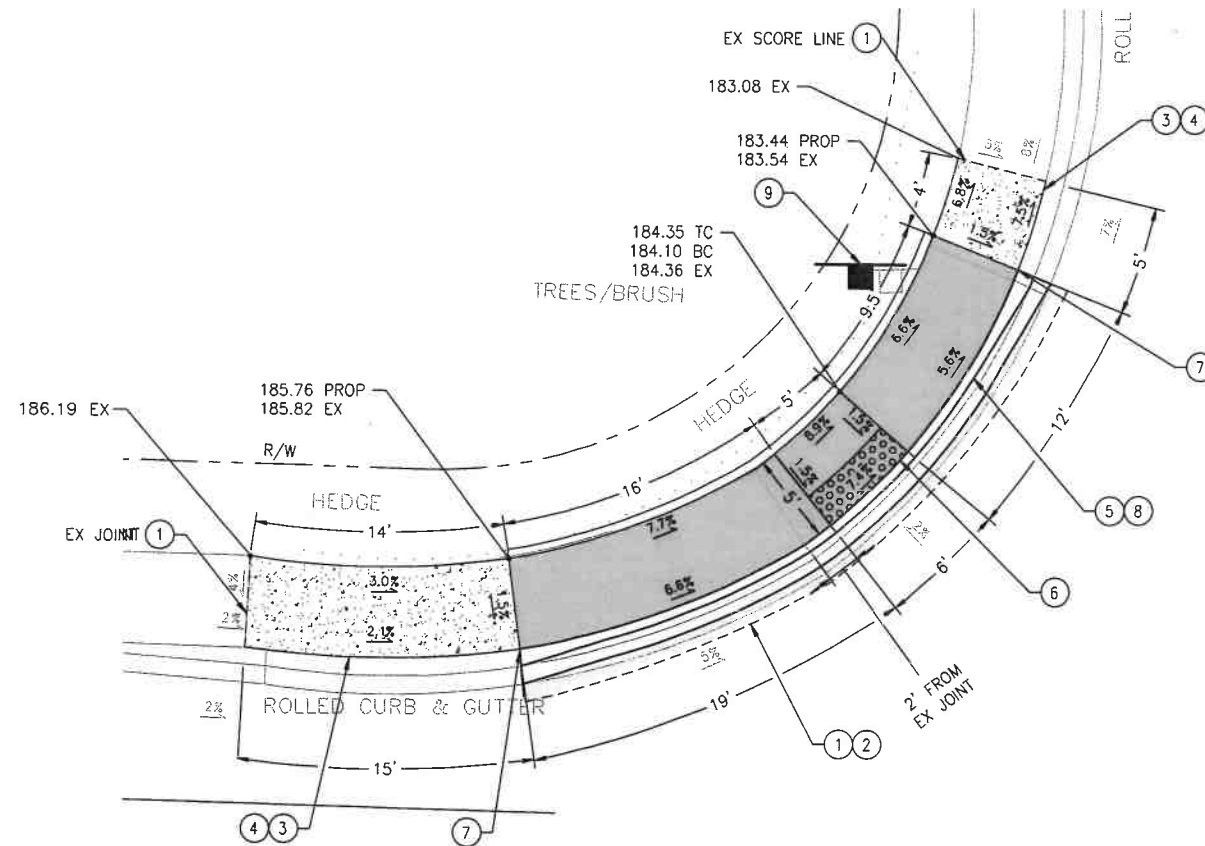

**NORTH SIDE, EAST LEG**

**186TH AVE NE**

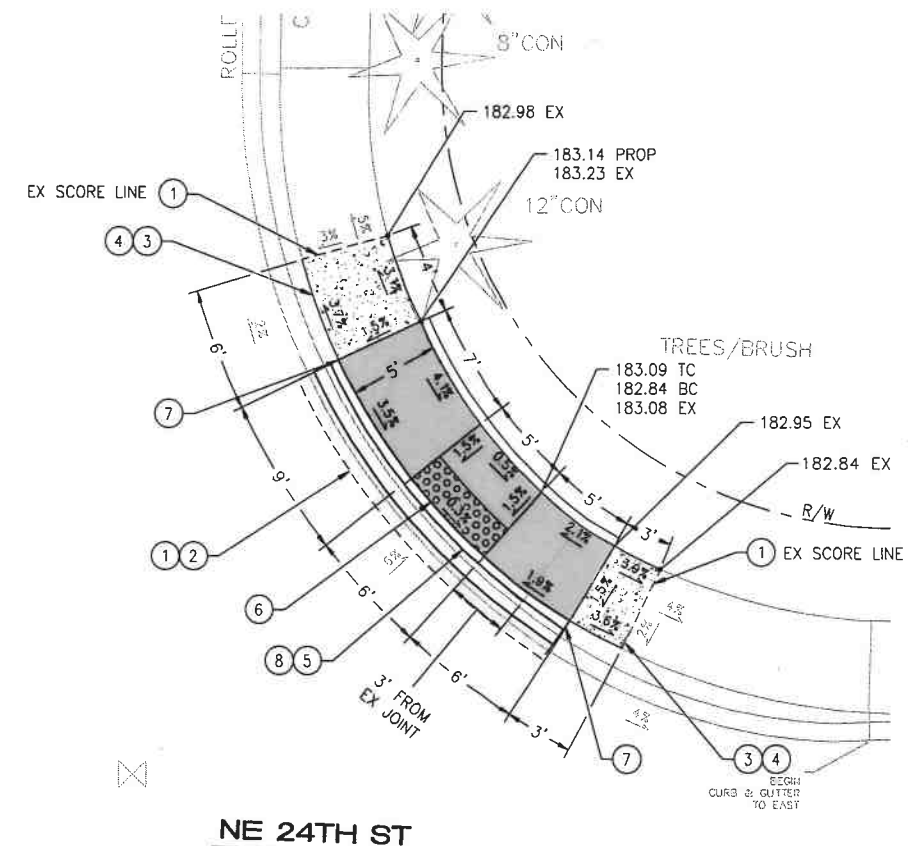


**NE 24TH ST**




5 0 5  
SCALE: 1" = 5'  
(AT FULL SIZE)

### CONSTRUCTION NOTES

- ① SAWCUT, FULL DEPTH
- ② REMOVE ASPHALT PAVEMENT, RESTORE PER DTL 1
- ③ REMOVE SIDEWALK
- ④ CONSTRUCT CEM CONC SIDEWALK PER COR STD DTL 303
- ⑤ CONSTRUCT CEM CONC CURB & GUTTER PER COR STD DTL 304
- ⑥ CONSTRUCT PARALLEL CURB RAMP PER COR STD DTL 307
- ⑦ MATCH EX ROLLED CURB
- ⑧ REMOVE CURB AND GUTTER
- ⑨ RELOCATE EX SIGN AND POST AS NECESSARY

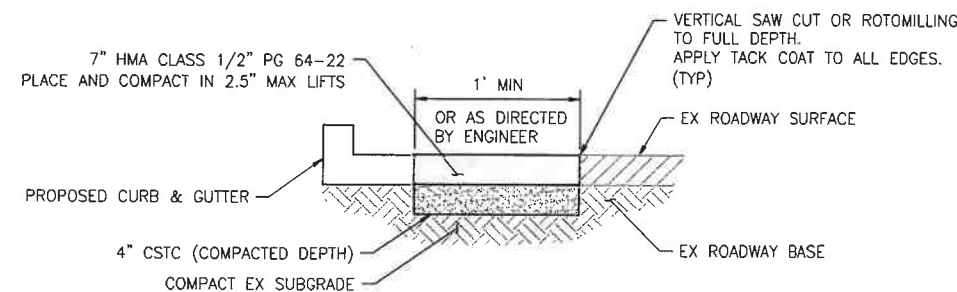

**1 TYPICAL PAVEMENT RESTORATION**  
NTS

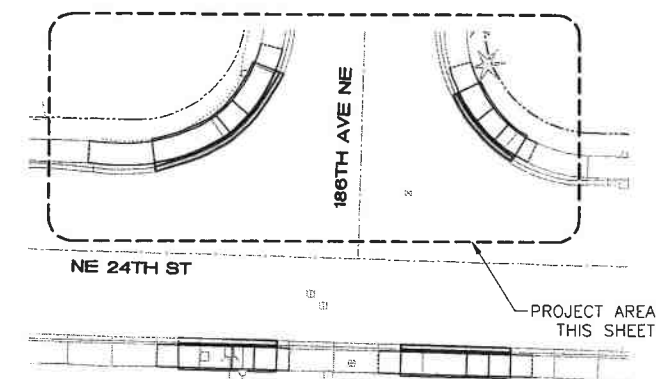

### KEY MAP

SCALE: 1"=20' (AT FULL SIZE)

**ADVERTISEMENT SET**

**CALL 2 BUSINESS DAYS  
BEFORE YOU DIG!  
1-800-424-5555**

**CM DESIGN GROUP**

1318 East Pike St  
Seattle, WA 98122  
206-699-0612



12/8/2017

REV. NO. DATE DESCRIPTION

PROJECT: 16013

SUBMITTAL:


ADVERTISEMENT SET

CITY OF REDMOND  
NE 24TH ST CURB RAMPS


CURB RAMP PLAN  
186TH AVE NE

NORTH SIDE, EAST LEG

DESIGN: NT  
DRAFT: NT  
CHECK: JT  
DATE: 12-8-17  
SCALE: PER PLAN  
SHEET: 7  
OF: 8

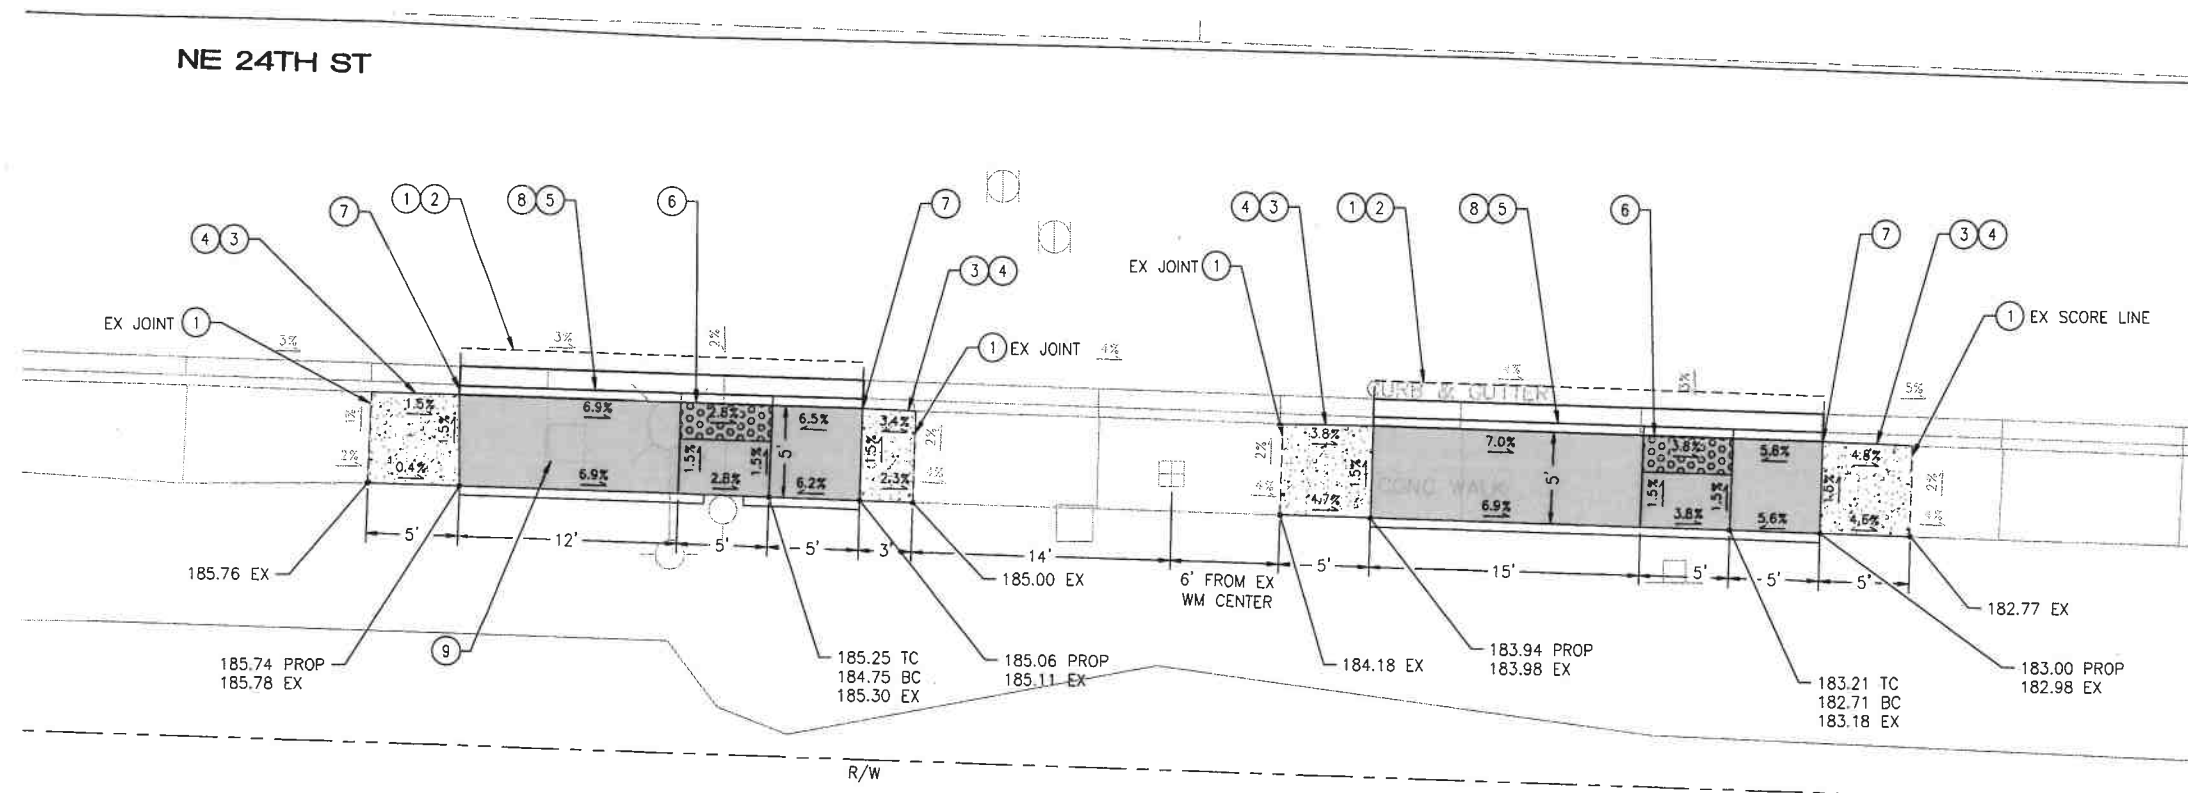

**SOUTH SIDE, EAST LEG**

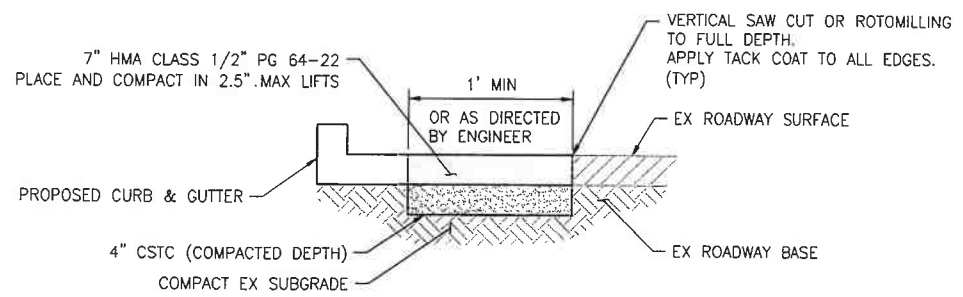


**1 TYPICAL PAVEMENT RESTORATION**  
NTS



5 0 5  
SCALE: 1" = 5'  
(AT FULL SIZE)

**CONSTRUCTION NOTES**

- 1 SAWCUT, FULL DEPTH
- 2 REMOVE ASPHALT PAVEMENT, RESTORE PER DTL 1
- 3 REMOVE SIDEWALK
- 4 CONSTRUCT CEM CONC SIDEWALK PER COR STD DTL 303
- 5 CONSTRUCT CEM CONC CURB & GUTTER PER COR STD DTL 304
- 6 CONSTRUCT PARALLEL CURB RAMP PER COR STD DTL 307
- 7 MATCH EX 6" CURB
- 8 REMOVE CURB AND GUTTER
- 9 ADJUST EX UTILITY TO GRADE

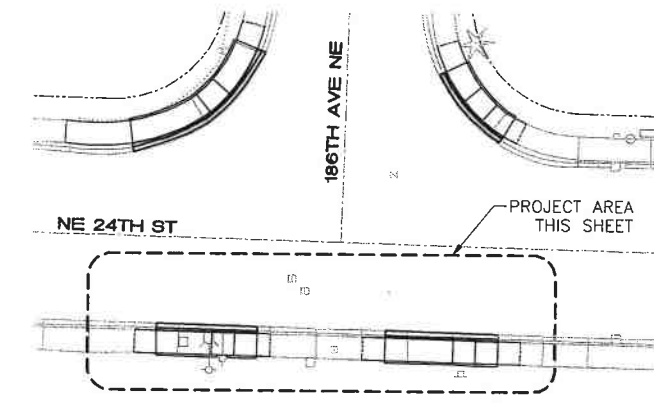


**KEY MAP**

SCALE: 1"=20' (AT FULL SIZE)

**ADVERTISEMENT SET**

**CALL 2 BUSINESS DAYS  
BEFORE YOU DIG!  
1-800-424-5555**

**CM DESIGN GROUP**  
1315 East Pike St  
Seattle, WA 98122  
206-459-0612

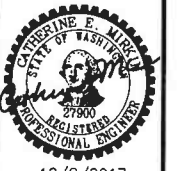

12/8/2017

REV NO	DATE	DESCRIPTION

PROJECT: **16013**

SUBMITTAL: **ADVERTISEMENT SET**

**CITY OF REDMOND**  
**NE 24TH ST CURB RAMPS**  
**CURB RAMP PLAN**  
**186TH AVE NE**  
**SOUTH SIDE, EAST LEG**

DESIGN:	NT
DRAFT:	NT
CHECK:	JT
DATE:	12-8-17
SCALE:	PER PLAN
SHEET:	8
OF	8